


IMPORTANT LIFE SAFETY NOTE
 4-1/2" MINIMUM FACE OF SLAB (AS SHOWN) REQUIRED FOR OPTIONAL FIRE RATING TO BE AVAILABLE.
 ARCHITECT / CONTRACTOR MUST VERIFY PRIOR TO FABRICATION.

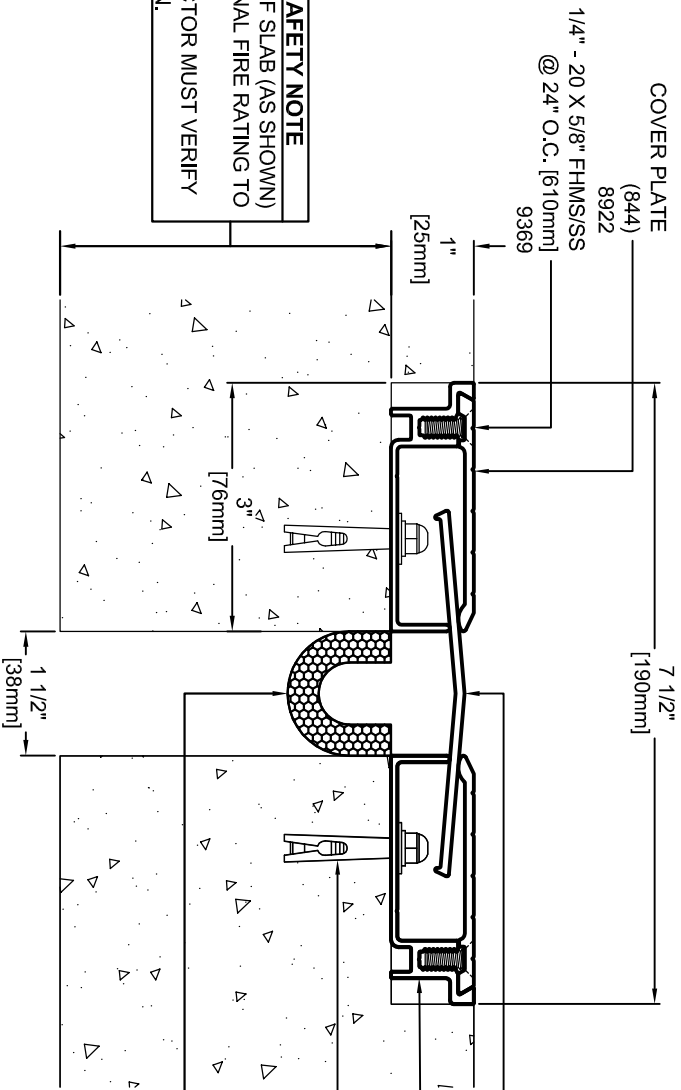

COVER PLATE (844)
 8922
 1/4" - 20 X 5/8" FHMS/SS @ 24" O.C. [610mm] 9369
 7 1/2" [190mm]
 SUPPORT PLATE (833)
 8924
 ALUMINUM FRAME (155)
 8921
 1/4" X 1 3/8" SLEEVE ANCHOR @ 24" O.C. [610mm] 9360

IMPORTANT LIFE SAFETY PRODUCT NOTE
 PF-2018F-SC-2-2 (OPTIONAL) TO ACHIEVE RATING, 2-HOUR FIRE BARRIER MUST BE INSTALLED IN 2-HOUR RATED SLAB, MINIMUM 4-1/2" JT. FACE. BARRIERS MUST BE INSTALLED IN STRICT ACCORDANCE WITH TYPICAL FLOOR FIRE BARRIER INSTALLATION INSTRUCTIONS PROVIDED IN THIS SUBMITTAL.

* CONTACT FACTORY FOR OTHER STYLES OF FIRE BARRIER


Model	Nominal "JT"	Seismic Min.	Thermal Min.	Thermal Max.	Seismic Max.	Total Movement	Mat. Code
HFX-1.5-1.5	1.5"	0	1.125"	1.875"	4.0"	4.0"	CC1203
HFX-1.5-1.5 w/ PF-2018F-SC-2-2	1.5"	0.875"	0.875"	1.875"	4.0"	3.125"	CC1203

ARCHITECT/CONTRACTOR NOTE:
 ALL SUBASSEMBLY COMPONENTS TO BE PROVIDED IN 10'-0" OR 20'-0" STOCK LENGTHS UNLESS OTHERWISE NOTED. THE SPECIFIC SYSTEMS DICTATE THE LENGTHS PROVIDED.

Representative: _____ Customer: _____ Project: _____ Location: _____ Approved by: _____ Date: _____

RIGHTS OF DESIGN

All rights of design, detail, engineering and/or invention contained herein are the property of MM Systems Corporation and hereby reserved and are not to be reproduced or provided to any other party. MM Systems Corporation reserves the right to amend or withdraw any information contained herein without notice and will not be liable for any inaccuracy or ambiguity of said information.

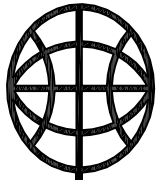

MM
 MM SYSTEMS

50 MM WAY
 PENDERGRASS, GA. 30567
 PHONE: 706-824-7500
 800-241-3460
 FAX: 706-824-7501

www.mmssystemscorp.com

For Spec-Data, Installation Guides, or movement requirements, contact MMISC

HFX-1.5-1.5

Model: _____
 Drawn by: MLS
 Scale: NTS
 SHT. OF .
 Issue Date: 11-05-09
 Drawing Number: **CC1203**