


IMPORTANT LIFE SAFETY NOTE
 4-1/2" MINIMUM FACE OF SLAB (AS SHOWN)
 REQUIRED FOR OPTIONAL FIRE RATING TO
 BE AVAILABLE.
 ARCHITECT / CONTRACTOR MUST VERIFY
 PRIOR TO FABRICATION.

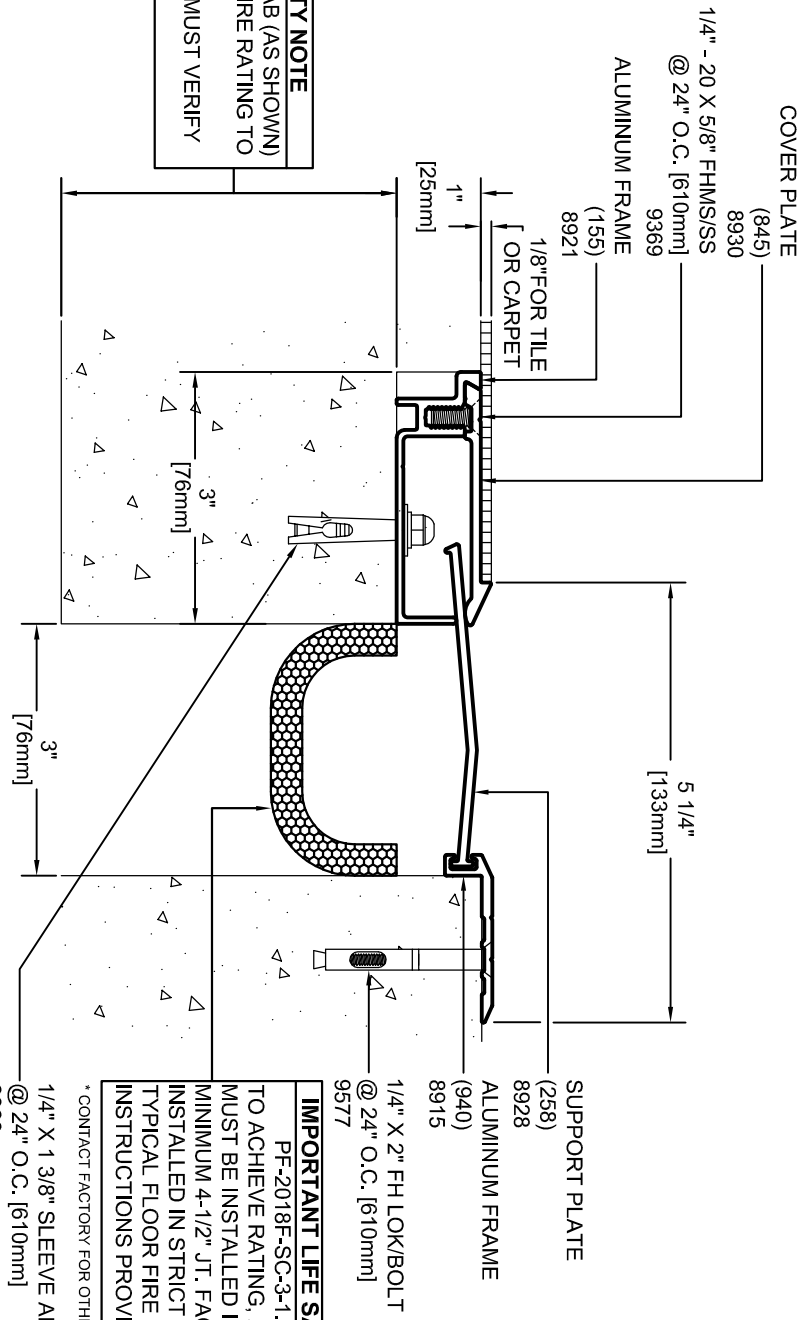

IMPORTANT LIFE SAFETY PRODUCT NOTE
 PF-2018F-SC-3-1.5 (OPTIONAL)
 TO ACHIEVE RATING, 2-HOUR FIRE BARRIER
 MUST BE INSTALLED IN 2-HOUR RATED SLAB,
 MINIMUM 4-1/2" JT. FACE BARRIERS MUST BE
 INSTALLED IN STRICT ACCORDANCE WITH
 TYPICAL FLOOR FIRE BARRIER INSTALLATION
 INSTRUCTIONS PROVIDED IN THIS SUBMITTAL.
 * CONTACT FACTORY FOR OTHER STYLES OF FIRE BARRIER

1/4" X 1 3/8" SLEEVE ANCHOR
 @ 24" O.C. [610mm]
 9360

Model	Nominal "JT"	Joint Opening "JT"			Total Movement	Mat. Code
HFXREM-3-0.75	3"	Seismic Min. 1.75"	Thermal Min. 2.25"	Thermal Max. 3.75"	Seismic Max. 3.75"	CC1905
HFXREM-3-0.75 w/ PF-2018F-SC-3-1.5	3"	1.75"	2.25"	3.75"	3.75"	CC1905

ARCHITECT/CONTRACTOR NOTE:
 ALL SUBASSEMBLY COMPONENTS TO BE
 PROVIDED IN 10'-0" OR 20'-0" STOCK LENGTHS
 UNLESS OTHERWISE NOTED. THE SPECIFIC
 SYSTEMS DICTATE THE LENGTHS PROVIDED.

Representative: _____ Customer: _____ Project: _____ Location: _____ Approved by: _____ Date: _____

MM SYSTEMS
 50 MM WAY
 PENDERGRASS, GA. 30567
 PHONE: 706-824-7500
 800-241-3460
 FAX: 706-824-7501
 www.mmssystemscorp.com

RIGHTS OF DESIGN
 All rights of design, detail, engineering and/or
 invention contained herein are the property of MM
 Systems Corporation and hereby reserved and are not
 to be reproduced or provided to any other party. MM
 Systems Corporation reserves the right to amend or
 withdraw any information contained herein without
 notice and will not be liable for any inaccuracy or
 ambiguity of said information.

Model: **HFXREM-3-0.75**
 Drawn by: MLS
 Scale: NTS
 Issue Date: 12-16-09
 Drawing Number: **CC1905**