


CONTINUOUS
ELASTOMERIC
GASKET - SEE
COLOR CHART

ALUMINUM FRAME
ALUMINUM SLIDE

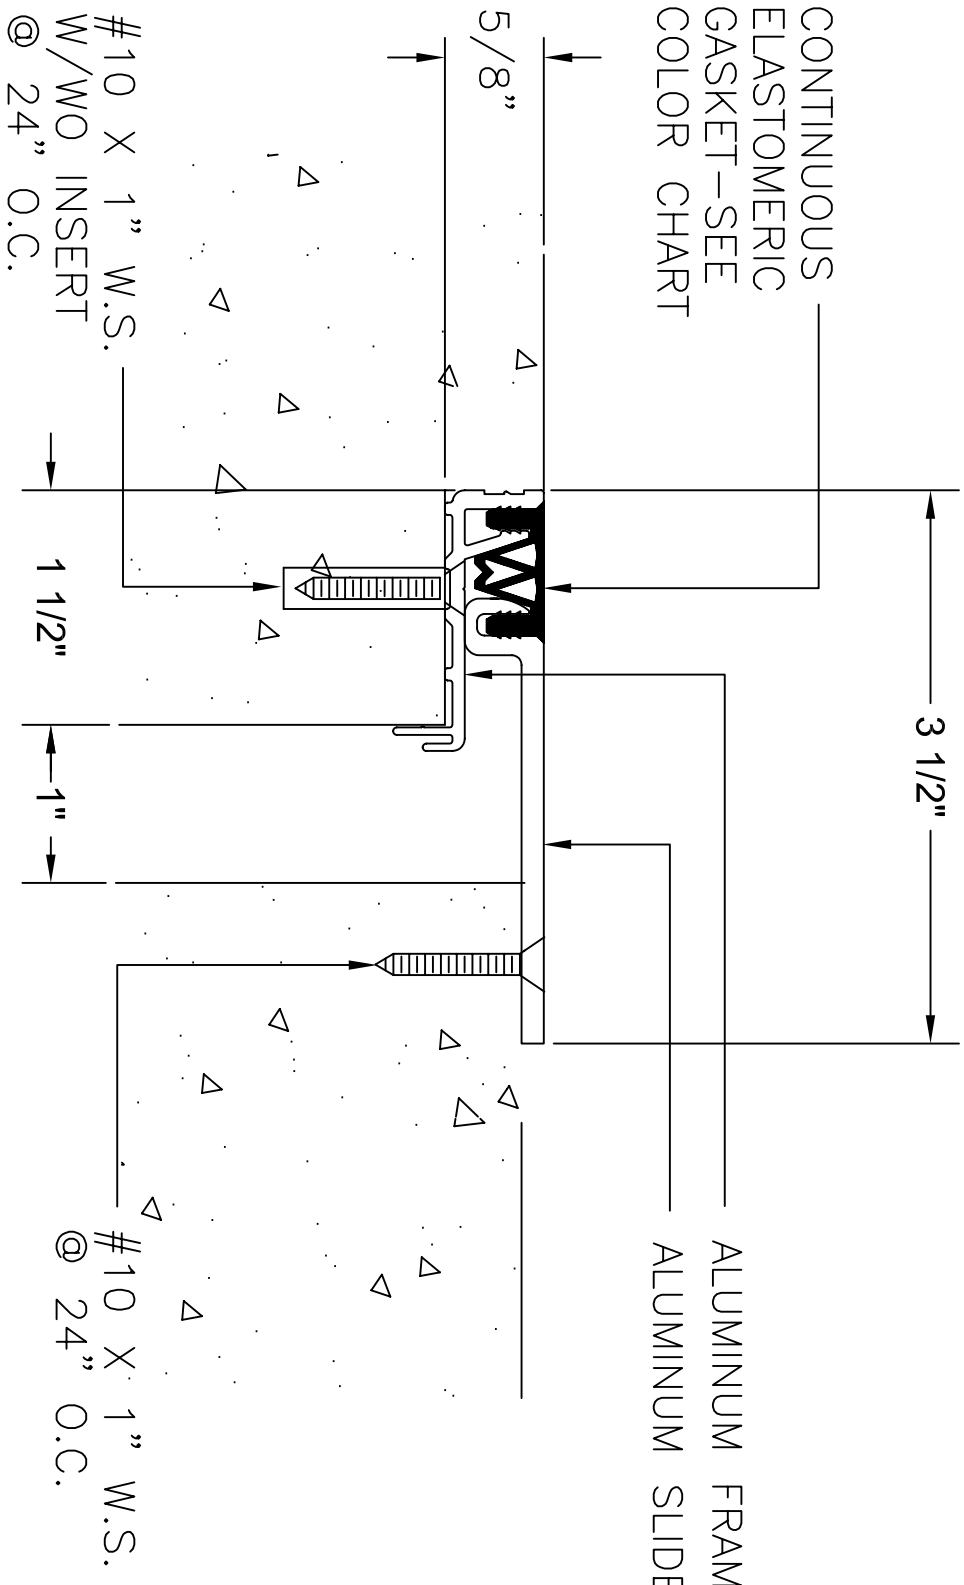

ARCHITECT/CONTRACTOR NOTE:
ALL SUBASSEMBLY COMPONENTS TO BE PROVIDED IN 10'-0" OR 20'-0" STOCK LENGTHS UNLESS OTHERWISE NOTED. THE SPECIFIC SYSTEMS DICTATE THE LENGTHS PROVIDED.

Representative: _____ Customer: _____

Project: _____

Location: _____


Project Number: _____

FDG-100

RIGHTS OF DESIGN

All rights of design, detail, engineering and/or invention contained herein are the property of MM Systems Corporation and hereby reserved and are not to be reproduced or provided to any other party. MM Systems Corporation reserves the right to amend or withdraw any information contained herein without notice and will not be liable for any inaccuracy or ambiguity of said information.

Approved by: _____ Date: _____
SEAL NOTE: SPECIFY SEAL COLOR
STANDARD COLORS: CARBON (BLACK) PRAIRIE (BEIGE) FOG (GRAY) LUNAR (WHITE)
CUSTOMER COLOR AVAILABLE IN MINIMUM QUANTITIES 100 L.F. CONTACT MM FOR PRICING & AVAILABILITY.

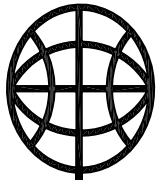

MM
MM SYSTEMS

50 MM WAY
PENDERGRASS, GA. 30567
PHONE: 706-824-7500
866-50 MM WAY
866-506-6929
FAX: 706-824-7501
www.50mmway.com

For Spec-Data, Installation Guides, or movement requirements, contact MM/SC

FDG-100

Model: _____
Drawn by: _____ Scale: NTS
SHT. OF _____ Issue Date: 03/25/2004
Drawing Number: _____