

IMPORTANT LIFE SAFETY PRODUCT NOTE


PF-2018CW-SC-4-2

TO ACHIEVE RATING, 2-HOUR FIRE BARRIER MUST BE INSTALLED IN 2-HOUR RATED WALL. BARRIERS MUST BE INSTALLED IN STRICT ACCORDANCE WITH TYPICAL WALL FIRE BARRIER INSTALLATION INSTRUCTIONS PROVIDED IN THIS SUBMITTAL.

INTERTEK DESIGN NO. MMEJV 120-03

IMPORTANT LIFE SAFETY NOTE

NOTE 2 BARRIERS REQUIRED.
MINIMUM WALL DEPTH REQUIRED FOR RATING: 5" [127mm] FOR SINGLE SIDE INSTALLATION (SHOWN)
ARCHITECT / CONTRACTOR MUST VERIFY PRIOR TO FABRICATION

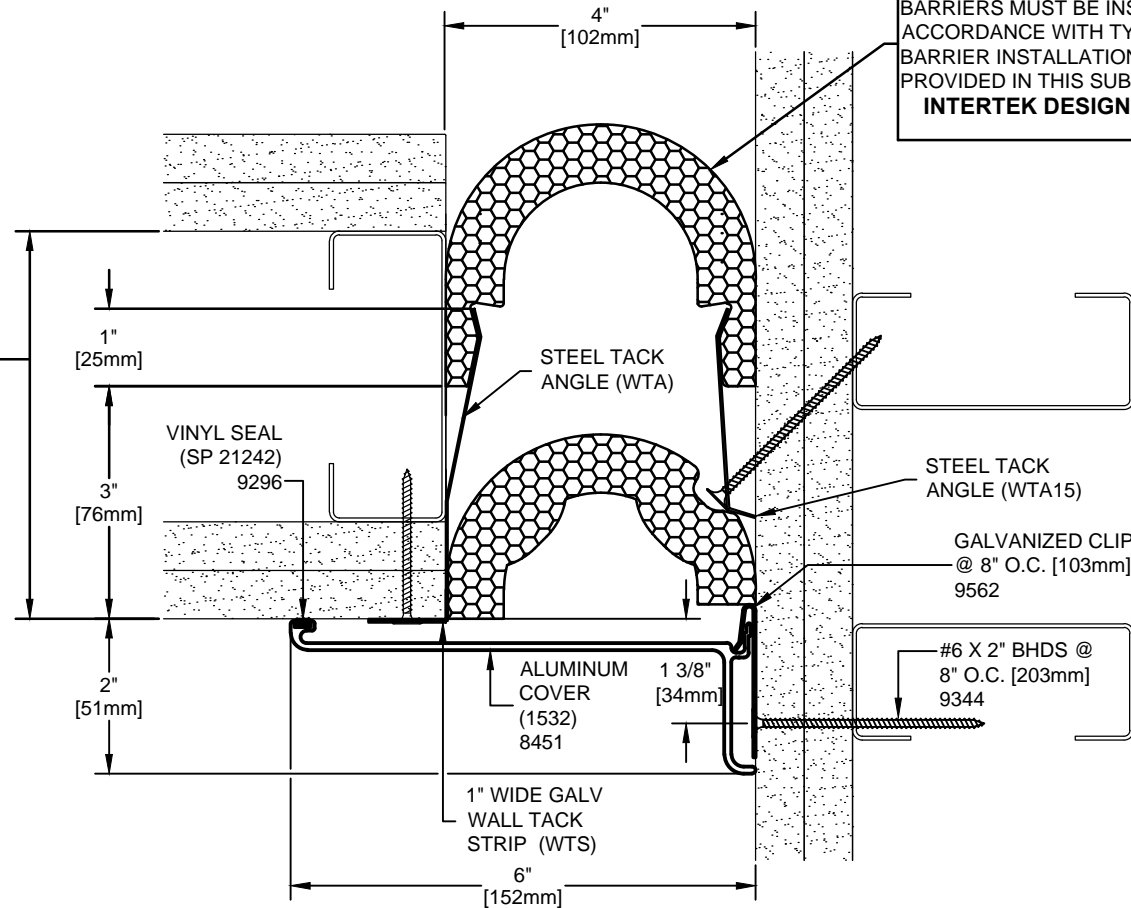

Model	Nominal "JT"	Joint Opening "JT"				Total Movement	Mat. Code
		Seismic Min.	Thermal Min.	Thermal Max.	Seismic Max.		
EX-L8_4" STUD_2HWPF_SS	4"	1"	3.5"	4.5"	5"	4"	

Representative: _____ Customer: _____ Project: _____ Location: _____ Project Number: _____



MM

MM SYSTEMS

50 MM WAY
PENDERGRASS, GA. 30567
PHONE: 706-824-7500
800-241-3460
FAX: 706-824-7501

www.mmsystemscorp.com

For Spec-Data, Installation Guides, or movement requirements, contact MMSC

RIGHTS OF DESIGN

All rights of design, detail, engineering and/or invention contained herein are the property of MM Systems Corporation and hereby reserved and are not to be reproduced or provided to any other party. MM Systems Corporation reserves the right to amend or withdraw any information contained herein without notice and will not be liable for any inaccuracy or ambiguity of said information.

EX-L8_4" STUD_2HWPF_SS
Model:

Drawn by: BOO Scale: NTS Drawing Number: _____
SHT. . OF . Issue Date: 08-31-15