


IMPORTANT LIFE SAFETY NOTE
 4-1/2" MINIMUM REQUIRED FOR RATING
 ARCHITECT / CONTRACTOR MUST
 VERIFY PRIOR TO FABRICATION

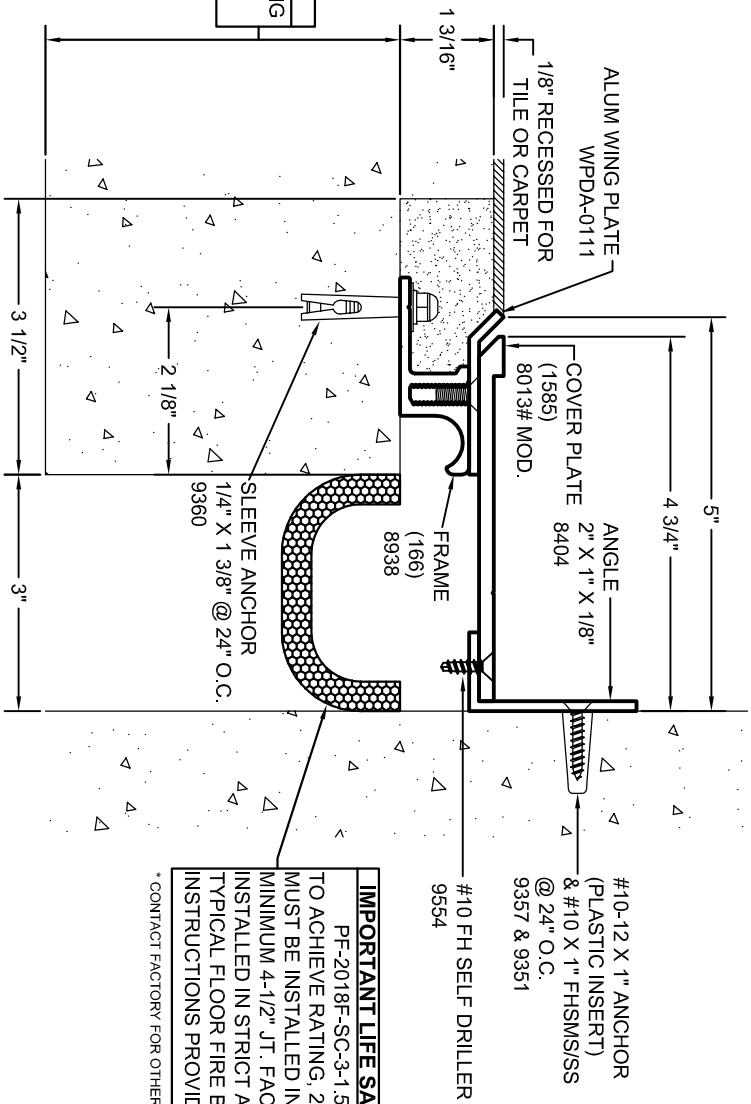

IMPORTANT LIFE SAFETY PRODUCT NOTE
 PF-2018F-SC-3-1.5 (OPTIONAL)
 TO ACHIEVE RATING, 2-HOUR FIRE BARRIER
 MUST BE INSTALLED IN 2-HOUR RATED SLAB,
 MINIMUM 4-1/2" JT. FACE. BARRIERS MUST BE
 INSTALLED IN STRICT ACCORDANCE WITH
 TYPICAL FLOOR FIRE BARRIER INSTALLATION
 INSTRUCTIONS PROVIDED IN THIS SUBMITTAL.

* CONTACT FACTORY FOR OTHER STYLES OF FIRE BARRIER

Model	Nominal "JT"	Joint Opening "JT"	Seismic Min.	Thermal Min.	Thermal Max.	Seismic Max.	Movement	Total	Mat. Code
LASBE-NBR-3-.75-.125R	3"	1"	2.8125"	2.8125"	3.75"	4.375"	3.375"		NB1311
LASBE-NBR-3-.75-.125R_PF-2018F-SC-3-1.5	3"	1.3125"	2.8125"	2.8125"	3.75"	4.375"	3.0625"		NB1311

ARCHITECT/CONTRACTOR NOTE:
 ALL SUBASSEMBLY COMPONENTS TO BE
 PROVIDED IN 10'-0" OR 20'-0" STOCK LENGTHS
 UNLESS OTHERWISE NOTED. THE SPECIFIC
 SYSTEMS DICTATE THE LENGTHS PROVIDED.

Representative: _____ Customer: _____


Project: _____

Location: _____

Project Number: _____

RIGHTS OF DESIGN

All rights of design, detail, engineering and/or invention contained herein are the property of MM Systems Corporation and hereby reserved and are not to be reproduced or provided to any other party. MM Systems Corporation reserves the right to amend or withdraw any information contained herein without notice and will not be liable for any inaccuracy or ambiguity of said information.

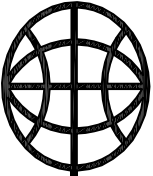

MM
MM SYSTEMS

50 MM WAY
 PENDERGRASS, GA. 30567
 PHONE: 706-824-7500
 866-50 MM WAY
 866-506-6929
 FAX: 706-824-7501

www.mmsystemscorp.com

For Spec-Data, Installation Guides, or movement requirements, contact MMISC

LASBE-NBR-3-.75-.125R

Model: _____
 Drawn by: LMP

Scale: NTS

Drawing Number: _____

SHT. OF

Issue Date: 11-04-08