


IMPORTANT LIFE SAFETY NOTE
 NOTE 2 BARRIERS REQUIRED.
 MINIMUM WALL DEPTH REQUIRED FOR RATING:
 6.125" FOR SINGLE SIDE INSTALLATION (SHOWN)
 ARCHITECT / CONTRACTOR MUST VERIFY PRIOR
 TO FABRICATION

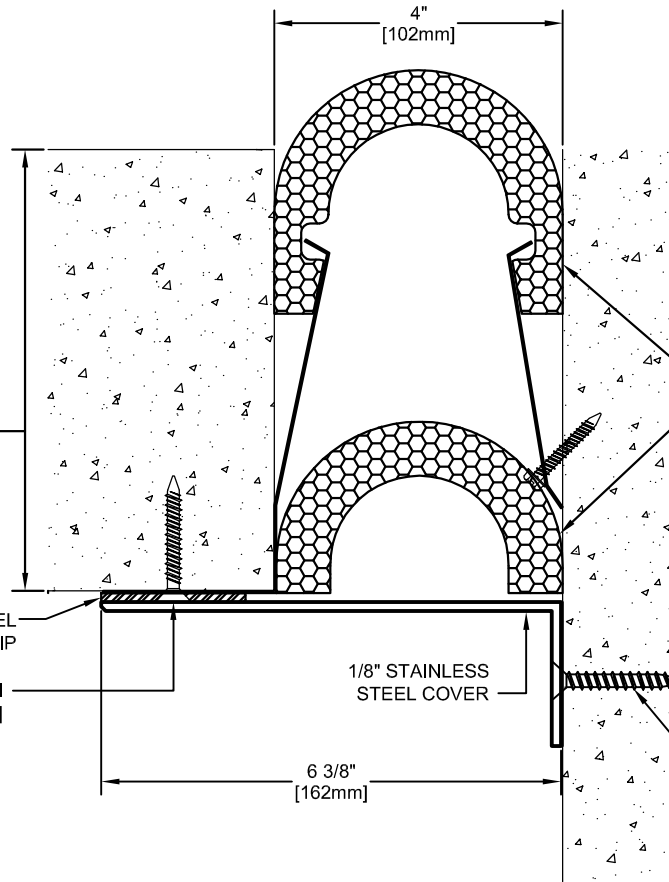

IMPORTANT LIFE SAFETY PRODUCT NOTE
 PF-2018CW-SC-4-2
 TO ACHIEVE RATING, 2-HOUR FIRE BARRIER
 MUST BE INSTALLED IN 2-HOUR RATED WALL.
 BARRIERS MUST BE INSTALLED IN STRICT
 ACCORDANCE WITH TYPICAL WALL FIRE
 BARRIER INSTALLATION INSTRUCTIONS
 PROVIDED IN THIS SUBMITTAL.

* CONTACT FACTORY FOR OTHER STYLES OF FIRE BARRIER

1/8" X 2" STAINLESS STEEL
 HOLD-DOWN STRIP

1/4" X 1 3/4" FH TAPCON
 @ 8" O.C. [203mm]

1/8" STAINLESS
 STEEL COVER

1/4" X 1 3/4" FH SILVER TAPPER
 @ 8" O.C. [203mm]
 9406
 & 2" x 24 GAUGE GALV. STEEL
 TACK STRIP

| Model | Nominal "JT" | Joint Opening "JT" | | | | Total Movement | Mat. Code |
|--------------------------|-----------------|--------------------|--------------|--------------|--------------|-------------------|--------------|
| | | Seismic Min. | Thermal Min. | Thermal Max. | Seismic Max. | | |
| SS-SPE-4-2_CONC_2HWPF_SS | 4" | 2" | 3" | 5" | 6" | 4" | |

Representative: _____ Customer: _____ Project: _____ Location: _____ Project Number: _____

MM SYSTEMS
 50 MM WAY
 PENDERGRASS, GA. 30567
 PHONE: 706-824-7500
 800-241-3460
 FAX: 706-824-7501
www.mmsystemscorp.com
 For Spec-Data, Installation Guides, or movement requirements, contact MMSC

RIGHTS OF DESIGN
 All rights of design, detail, engineering and/or invention contained herein are the property of MM Systems Corporation and hereby reserved and are not to be reproduced or provided to any other party. MM Systems Corporation reserves the right to amend or withdraw any information contained herein without notice and will not be liable for any inaccuracy or ambiguity of said information.

SS-SPE-4-2_CONC_2HWPF_SS
 Model:
 Drawn by: LMP Scale: NTS Drawing Number:
 SHT. . OF . Issue Date: 02-11-15