



Outside Corner

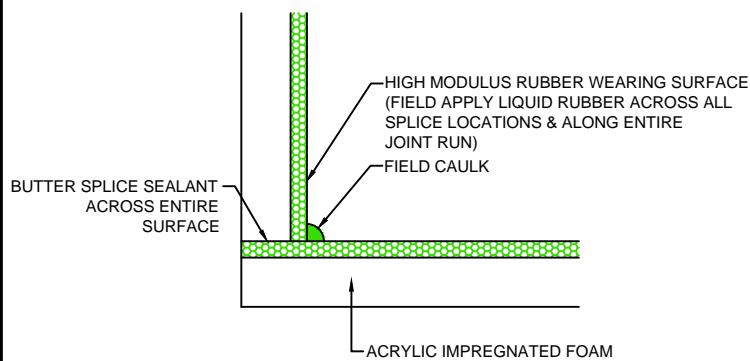

Inside Corner

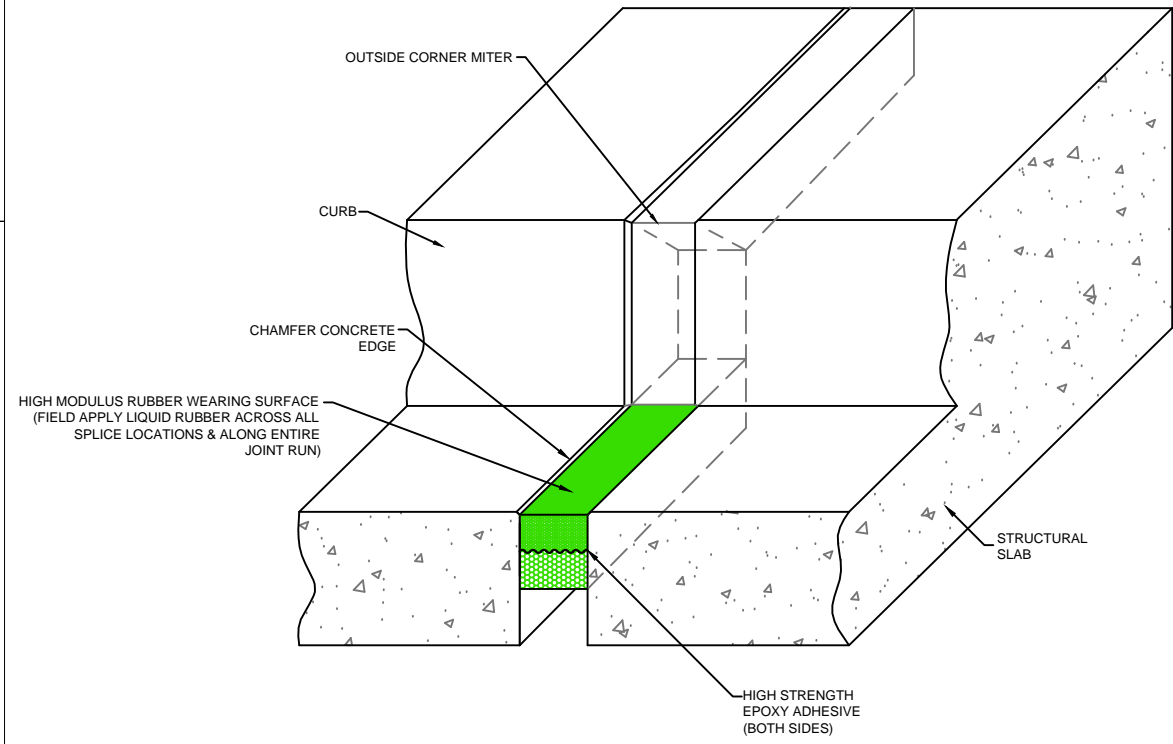

Sidewalk Transition



50 MM WAY
 PENDERGRASS, GA. 30567
 PHONE: 706-824-7500
 866-506-6929
 FAX: 706-824-7501

www.mm-usa.com

For Spec-Data, Installation Guides, or movement requirements, contact MMSC

RIGHTS OF DESIGN

All rights of design, detail, engineering and/or invention contained herein are the property of MM Systems Corporation and hereby reserved and are not to be reproduced or provided to any other party. MM Systems Corporation reserves the right to amend or withdraw any information contained herein without notice and will not be liable for any inaccuracy or ambiguity of said information.

**Expanding Impregnated Self-Healing Foam System
 EIH Series Sidewalk Transition**

Drawn by: DMW	Scale: NTS	Drawing Number: 30451-06
Sheet: 1 OF 1	Issue Date: 12-18-2014	