


Model Number	Nominal (JO <sub>N</sub> )		Nominal (SL <sub>N</sub> )		Thermal Movement (JO <sub>T</sub> )				Seismic Movement (JO <sub>S</sub> )				Slide Plate (SP)		Total (JO <sub>T</sub> )		Blockout Width (BW)	
	Minimum	Maximum	Minimum	Maximum	Minimum	Maximum	Minimum	Maximum	Minimum	Maximum	Minimum	Maximum	Minimum	Maximum	Minimum	Maximum	Minimum	Maximum
GID-C-200	<b>2.00</b>	51	<b>5.125</b>	130	<b>1.00</b>	25	<b>3.00</b>	76	<b>1.00</b>	25	<b>3.00</b>	76	<b>4.00</b>	102	<b>2.00</b>	51	<b>4.125</b>	105
GID-C-300	<b>3.00</b>	76	<b>6.125</b>	156	<b>1.50</b>	38	<b>4.50</b>	114	<b>1.50</b>	38	<b>4.50</b>	114	<b>5.50</b>	140	<b>3.00</b>	76	<b>5.125</b>	130
GID-C-400	<b>4.00</b>	102	<b>7.125</b>	181	<b>2.00</b>	51	<b>6.00</b>	152	<b>2.00</b>	51	<b>6.00</b>	152	<b>7.00</b>	178	<b>4.00</b>	102	<b>6.125</b>	156
GID-C-500	<b>5.00</b>	127	<b>8.125</b>	206	<b>2.50</b>	64	<b>7.50</b>	191	<b>2.50</b>	64	<b>7.50</b>	191	<b>8.50</b>	216	<b>5.00</b>	127	<b>7.125</b>	181
GID-C-600	<b>6.00</b>	152	<b>9.125</b>	232	<b>3.00</b>	76	<b>9.00</b>	229	<b>3.00</b>	76	<b>9.00</b>	229	<b>10.00</b>	254	<b>6.00</b>	152	<b>8.125</b>	206
GID-C-700	<b>7.00</b>	178	<b>10.125</b>	257	<b>3.50</b>	89	<b>10.50</b>	267	<b>3.50</b>	89	<b>10.50</b>	267	<b>11.50</b>	292	<b>7.00</b>	178	<b>9.125</b>	232
GID-C-800	<b>8.00</b>	203	<b>11.125</b>	283	<b>4.00</b>	102	<b>12.00</b>	305	<b>4.00</b>	102	<b>12.00</b>	305	<b>13.00</b>	330	<b>8.00</b>	203	<b>10.125</b>	257
GID-C-900	<b>9.00</b>	229	<b>12.125</b>	308	<b>4.50</b>	114	<b>13.50</b>	343	<b>4.50</b>	114	<b>13.50</b>	343	<b>14.50</b>	368	<b>9.00</b>	229	<b>11.125</b>	283
GID-C-1000	<b>10.00</b>	254	<b>13.125</b>	333	<b>5.00</b>	127	<b>15.00</b>	381	<b>5.00</b>	127	<b>15.00</b>	381	<b>16.00</b>	406	<b>10.00</b>	254	<b>12.125</b>	308


Dimension shown in inches (bold) and millimeters. JO = Joint Opening. SL = Sight Line.  
Elevation Tolerance-Surface areas two feet on each side of the expansion joint opening shall have identical elevations creating flush slab-to-slab transition.  
See Drawing 31450-02 for Stainless Steel Cover & Drawing 31950-02 for Aluminum Cover.



**PLATE FINISH OPTIONS**

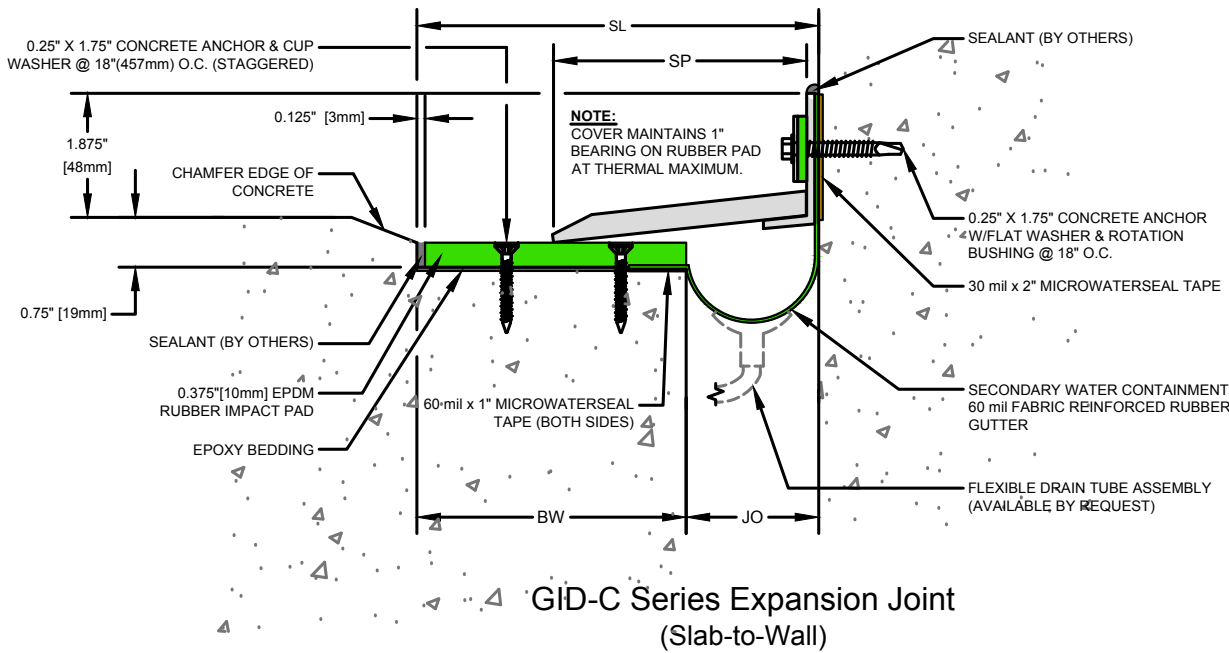

DIAMOND PATTERN

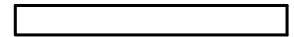


STANDARD GALVANIZED FINISH

**PLATE PROFILE OPTIONS**



FLAT

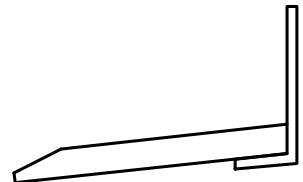

CONVEX



50 MM WAY  
PENDERGRASS, GA. 30567  
PHONE: 706-824-7500  
866-506-6929  
FAX: 706-824-7501

[www.mm-usa.com](http://www.mm-usa.com)

For Spec-Data, Install Guides and other data visit [www.mm-usa.com](http://www.mm-usa.com).

**RIGHTS OF DESIGN**

All rights of design, detail, engineering and/or invention contained herein are the property of MM Systems Corporation and hereby reserved and are not to be reproduced or provided to any other party. MM Systems Corporation reserves the right to amend or withdraw any information contained herein without notice and will not be liable for any inaccuracy or ambiguity of said information.

**Galvanized Impact Damping Expansion Joint  
GID-C Series**

Drawn by: DMW	Scale: NTS	Drawing Number:
SHT. 1 OF 1	Issue Date: 03-14-2018	<b>31900-02</b>