


| Model Number | Nominal (JO _N) | | Nominal (SL _N) | | Thermal Movement (JO _T) | | Seismic Movement (JO _S) | | Total (JO _Δ) | | | | | |
|--------------|----------------------------|---------|----------------------------|---------|-------------------------------------|---------|-------------------------------------|---------|--------------------------|---------|--------------|-----|--------------|-----|
| | Minimum | Maximum | Minimum | Maximum | Minimum | Maximum | Minimum | Maximum | Minimum | Maximum | | | | |
| HSC-C-1000 | 10.00 | 254 | 16.25 | 413 | 5.00 | 127 | 15.00 | 381 | 1.00 | 25 | 15.00 | 381 | 14.00 | 356 |

Dimension shown in inches (bold) and millimeters. JO = Joint Opening. SL = Sight Line. Color Options for rubber seals are Black or Special Order Gray.

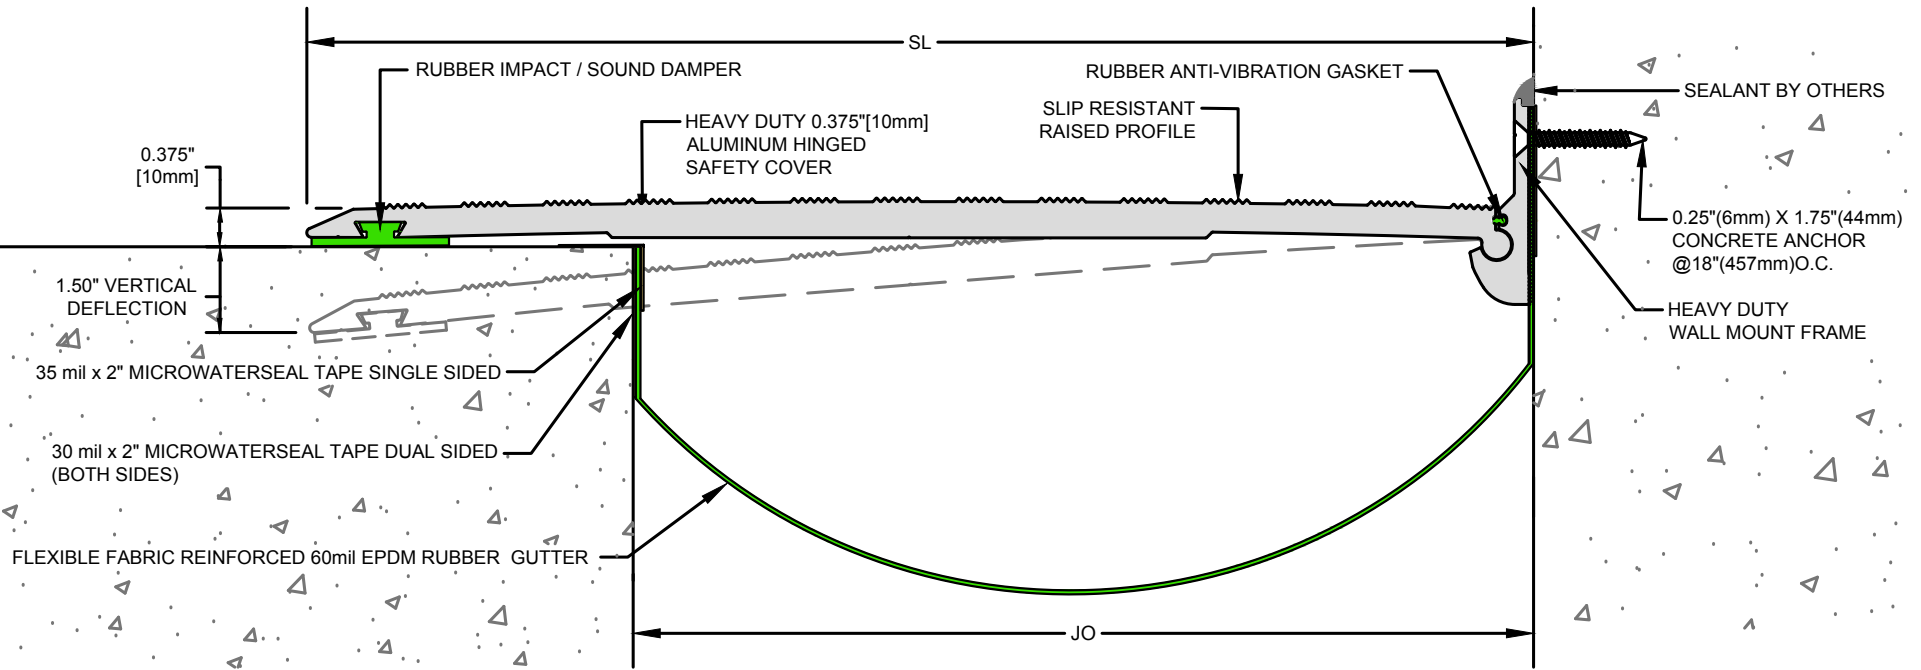

HSC-C-1000 SERIES EXPANSION JOINT
(Slab-to-Wall)



50 MM WAY
PENDERGRASS, GA. 30567
706-824-7500 PHONE
866-506-6929 TOLL FREE
706-824-7501 FAX

www.mm-usa.com

For Spec-Data, Install Guides and other data visit www.mm-usa.com.

RIGHTS OF DESIGN

All rights of design, detail, engineering and/or invention contained herein are the property of MM Systems Corporation and hereby reserved and are not to be reproduced or provided to any other party. MM Systems Corporation reserves the right to amend or withdraw any information contained herein without notice and will not be liable for any inaccuracy or ambiguity of said information.

Hinged Safety Cover Expansion Joint

HSC-C 1000 Series

| | | |
|------------------|---------------------------|--|
| Drawn by: DMW | Scale: NTS | Drawing Number: 30900-10 |
| SHT. OF 1 | Issue Date: 08-30-2017 | |