
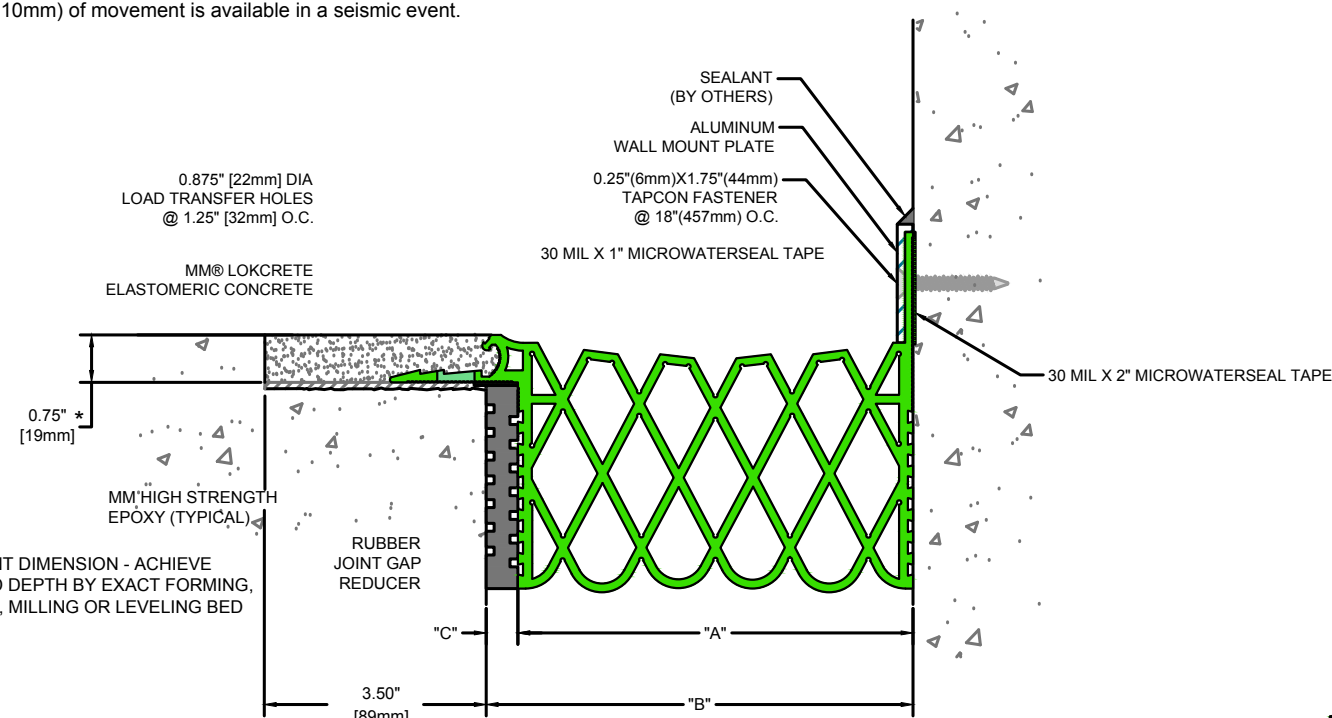


SEAL PROFILES

Total Gap Reduction	Total (JO _s) Movement		Reduced Joint Opening			Actual Joint Opening			Joint G. Reduce						
			Minimum	Nominal	Maximum	Minimum	Nominal	Maximum							
0.50"	4.00	102	2.00	51	4.00	102	6.00	152	2.50	64	4.50	114	6.50	165	1@0.5"
0.75"	4.00	102	2.00	51	4.00	102	6.00	152	2.75	70	4.75	121	6.75	171	1@0.75"

An additional 0.375" (10mm) of movement is available in a seismic event.

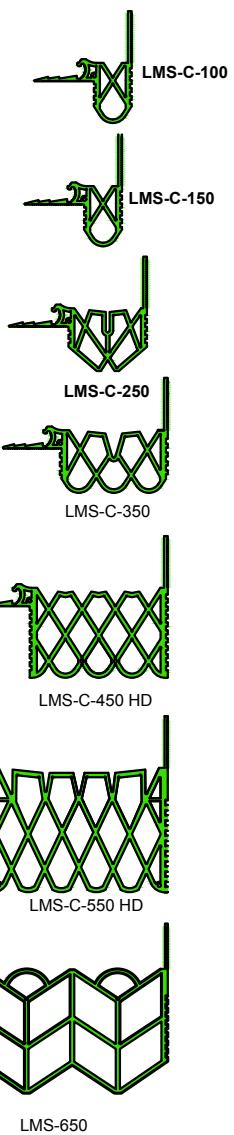

LMS with Joint Gap Reducer (Slab-to-Wall)



50 MM WAY
 PENDERGRASS, GA. 30567
 706-824-7500 PHONE
 800-241-3460 TOLL FREE
 706-824-7501 FAX
www.mm-usa.com

RIGHTS OF DESIGN
 All rights of design, detail, engineering and/or invention contained herein are the property of MM Systems Corporation and hereby reserved and are not to be reproduced or provided to any other party. MM Systems Corporation reserves the right to amend or withdraw any information contained herein without notice and will not be liable for any inaccuracy or ambiguity of said information.

LokCrete Membrane System
LMS-C-550 w/Joint Gap Reducer

Drawn by: DMW	Scale: NTS	Drawing Number: 30102-02
SHT. 1 OF 1	Issue Date: 06-07-2017	

For Spec-Data, Install Guides and other data visit www.mm-usa.com