


Model Number	Nominal (JO _N)		Nominal (SL _N)		Thermal Movement (JO _T)				Seismic Movement (JO _S)				Total (JO _Δ)		Cover Width	
	Minimum	Maximum	Minimum	Maximum	Minimum	Maximum	Minimum	Maximum	Minimum	Maximum	Minimum	Maximum	Minimum	Maximum		
SCG-C-600	6.00	152	0.11	279	1.00	25	9.00	229	0.25	6	9.00	229	8.75	222	11.00	279
SCG-C-800	8.00	203	14.00	356	1.00	25	12.00	305	0.25	6	12.00	305	11.75	298	14.00	356
SCG-C-1000	10.00	254	17.00	432	1.00	25	15.00	381	0.25	6	15.00	381	14.75	375	17.00	432
SCG-C-1200	12.00	305	20.00	508	1.00	25	18.00	457	0.25	6	18.00	457	17.75	451	20.00	508

Dimension shown in inches (bold) and millimeters. JO = Joint Opening. SL = Sight Line. Color Options for rubber seals are Black or Special Order Gray.
Waterproofing Membrane Compatibility - confirm with membrane manufacturer grade of rubber to be used on waterproofing splice flap.

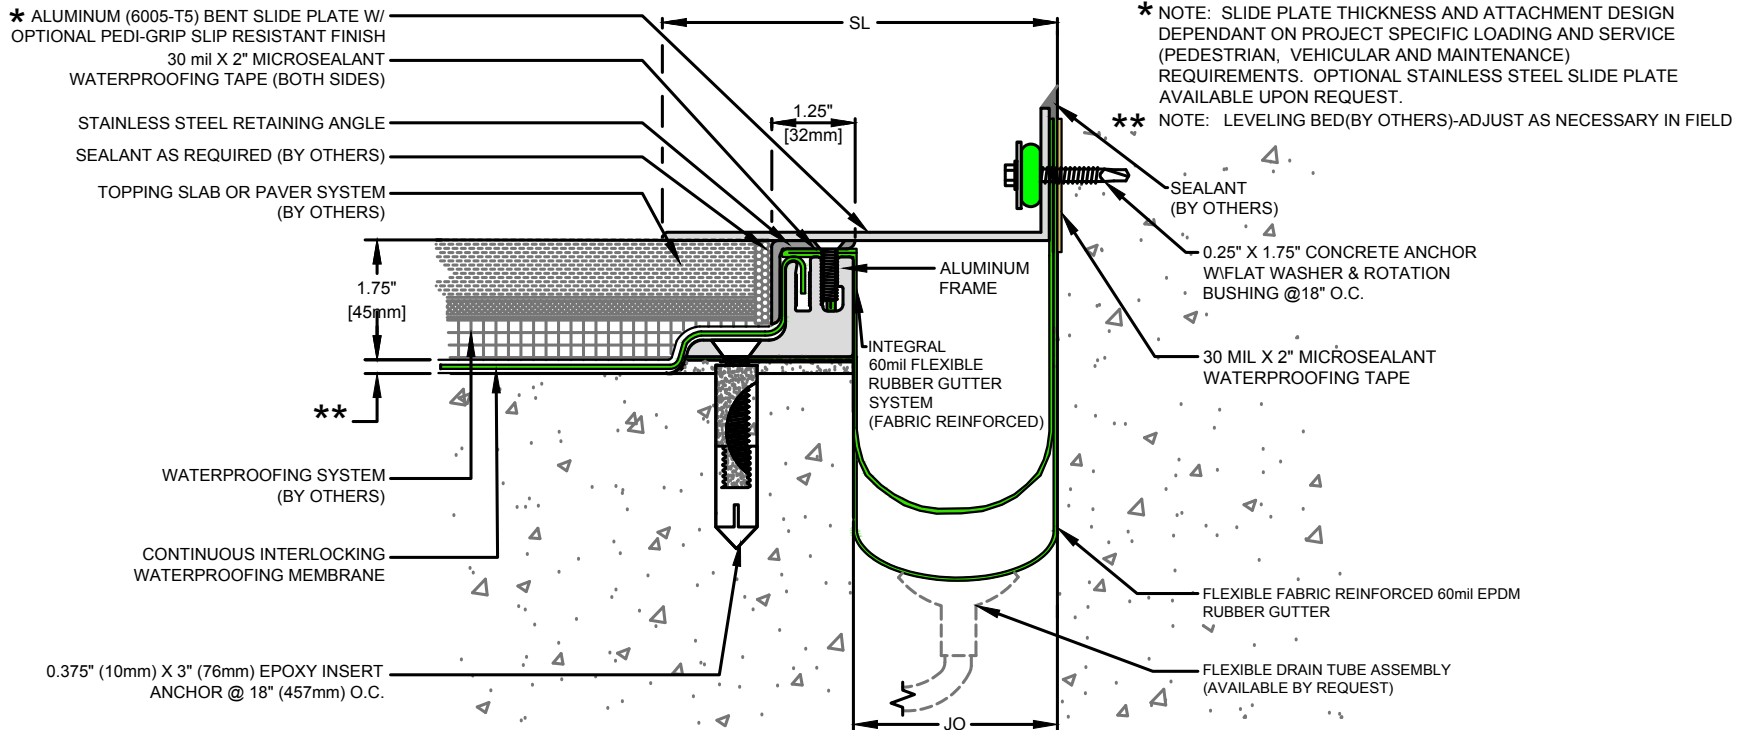

SCG Series Expansion Joint (Slab-to-Wall Low Profile)



50 MM WAY
PENDERGRASS, GA. 30567
706-824-7500 PHONE
800-241-3460 TOLL FREE
706-834-7501 FAX

www.mm-usa.com

For Spec-Data, Install Guides and other data visit www.mm-usa.com.

RIGHTS OF DESIGN

All rights of design, detail, engineering and/or invention contained herein are the property of MM Systems Corporation and hereby reserved and are not to be reproduced or provided to any other party. MM Systems Corporation reserves the right to amend or withdraw any information contained herein without notice and will not be liable for any inaccuracy or ambiguity of said information.

Split Slab Covered Gutter Expansion Joint SCG-C Low Profile Series

Drawn by:
DMW

Scale:
NTS

Drawing Number:

SHT. 1 OF 1

Issue Date:
08-02-2016

41275-04