


| Model Number | Nominal (JO _N) | | Nominal (SL _N) | | Thermal Movement (JO _T) | | Seismic Movement (JO _S) | | Total (JO _T) | | Blockout Width (BW) | | Slide Plate Thickness (ST) | | Slide Plate Width (SW) | | Blockout Depth (BD) | | | | | |
|----------------|----------------------------|---------|----------------------------|---------|-------------------------------------|---------|-------------------------------------|---------|--------------------------|---------|---------------------|---------|----------------------------|---------|------------------------|---------|---------------------|---------|-------|-----|--------------|----|
| | Minimum | Maximum | Minimum | Maximum | Minimum | Maximum | Minimum | Maximum | Minimum | Maximum | Minimum | Maximum | Minimum | Maximum | Minimum | Maximum | Minimum | Maximum | | | | |
| SSP-C-1000 EHD | 10.00 | 254 | 15.75 | 400 | 7.50 | 191 | 12.50 | 318 | 1.75 | 44 | 12.50 | 318 | 10.75 | 273 | 7.50 | 191 | 0.375 | 10 | 13.00 | 330 | 2.000 | 51 |
| SSP-C-1200 EHD | 12.00 | 305 | 18.25 | 464 | 9.00 | 229 | 15.00 | 381 | 1.75 | 44 | 15.00 | 381 | 13.25 | 337 | 8.50 | 216 | 0.500 | 13 | 15.50 | 394 | 2.125 | 54 |

Dimension shown in inches (bold) and millimeters. JO = Joint Opening. SL = Sight Line. Refer to drawings 31300-06 for SSP-C-200 and 31300-02 for SSP-C-400, SSP-C-600 & SSP-C-800.

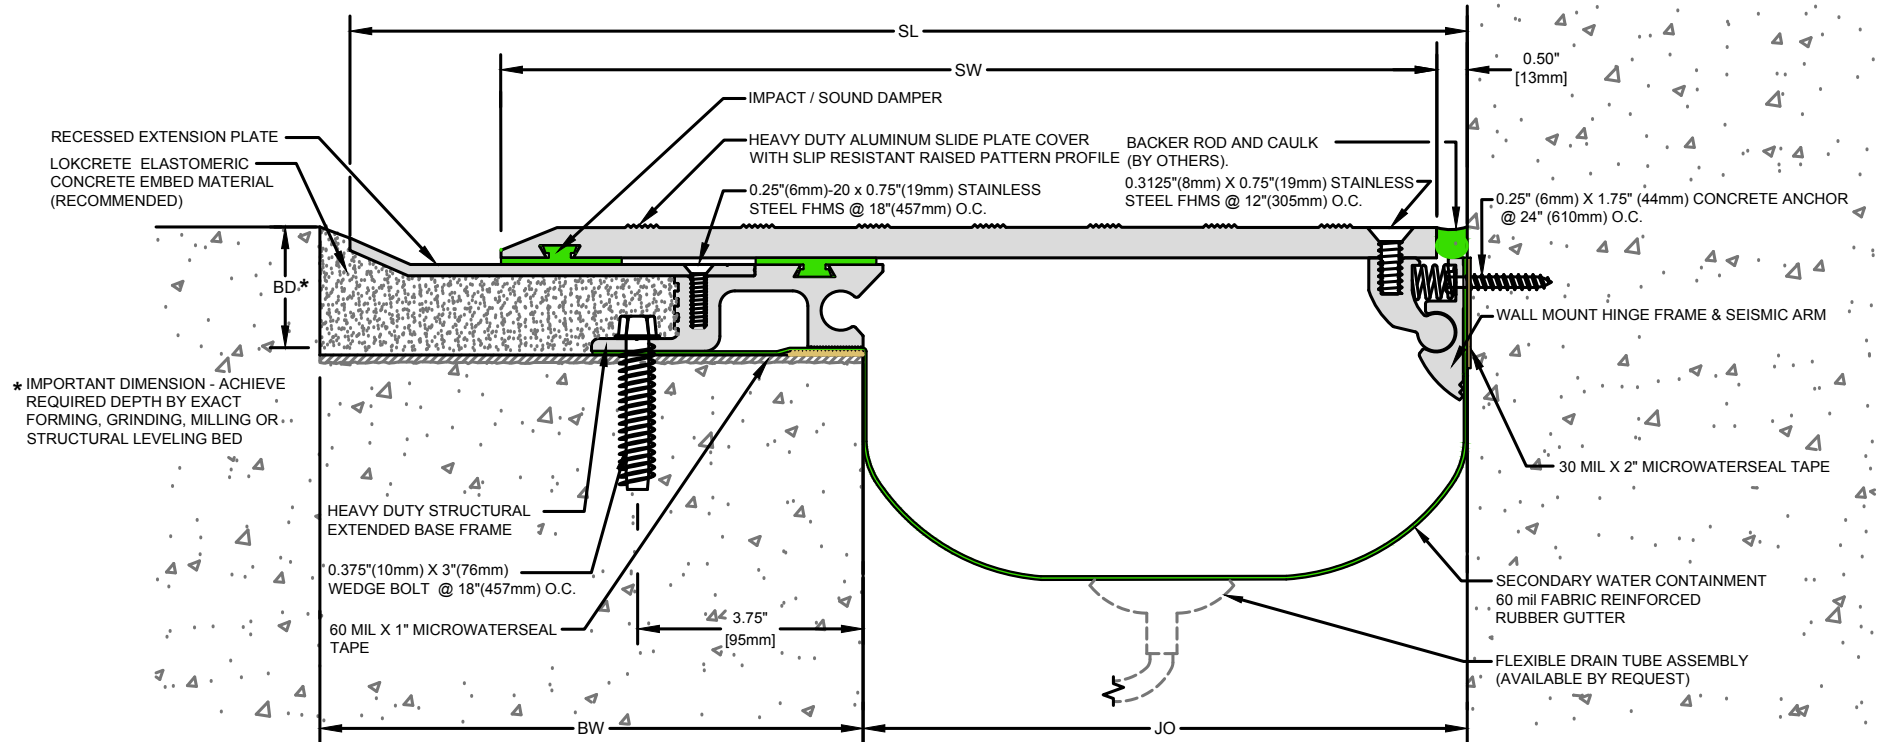

SSP-EHD Series Expansion Joint
(Slab-to-Wall)



50 MM WAY
PENDERGRASS, GA. 30567
706-824-7500 PHONE
800-241-3460 TOLL FREE
706-824-7501 FAX

www.mm-usa.com

For Spec-Data, Install Guides and other data visit www.mm-usa.com.

RIGHTS OF DESIGN

All rights of design, detail, engineering and/or invention contained herein are the property of MM Systems Corporation and hereby reserved and are not to be reproduced or provided to any other party. MM Systems Corporation reserves the right to amend or withdraw any information contained herein without notice and will not be liable for any inaccuracy or ambiguity of said information.

Seismic Slide Plate Extra Heavy Duty Expansion Joint
SSP-C-1000 & 1200 EHD Series

| | | |
|------------------|---------------------------|------------------------------------|
| Drawn by: DMW | Scale: NTS | Drawing Number: 31300-04 |
| SHT. 1 OF 1 | Issue Date: 02-09-2017 | |